





Steel City

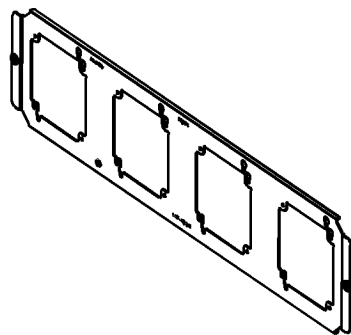

SCALE 0.125

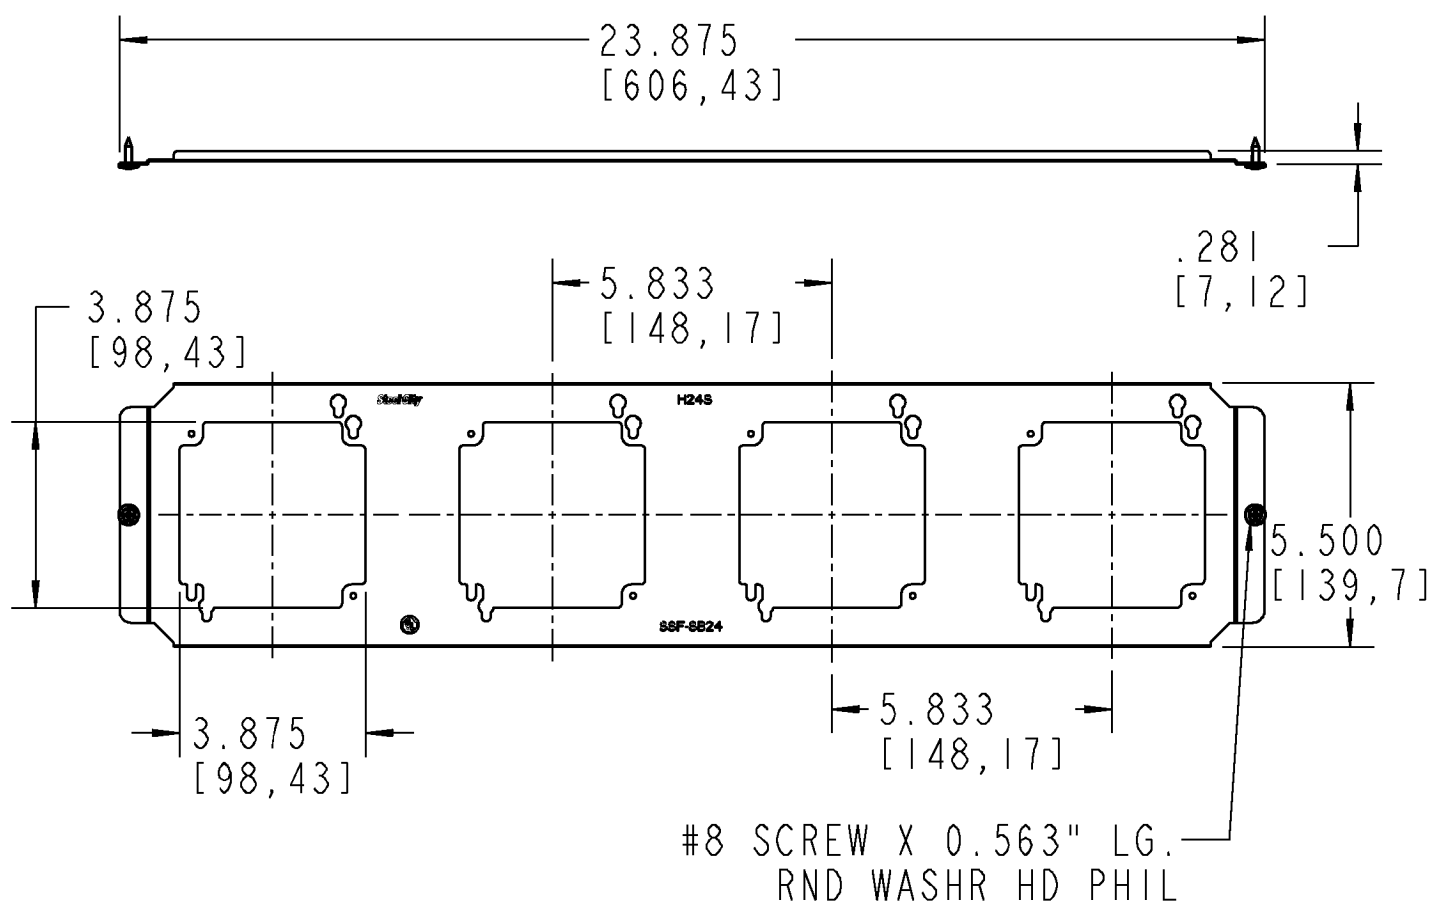

CAT.NO.: H24S

MATERIAL: PRE-GALVANIZED STEEL 0.032" THICK

GENERAL NOTES

1. ALL DIMENSIONS ARE FOR REFERENCE ONLY.
2. DIMENSIONS IN BRACKETS [] ARE IN METRIC UNITS.

REVISIONS

** SEE ERN (****)
FOR APPROVAL SIGNATURES
& RELEASE DATE.
PROJECT NO: ****

Thomas & Betts
www.tnb.com

DESCRIPTION:

**STUD MOUNTING BRACKET
BETWEEN STUDS, 24" SPACING**

ORIGINAL PROJECT NO / (ERN NO)

ND55491 / (2010958)

SHEET NO:

1 OF 1

REV. NO:

0

DRAWING NO:

WSD-000519