
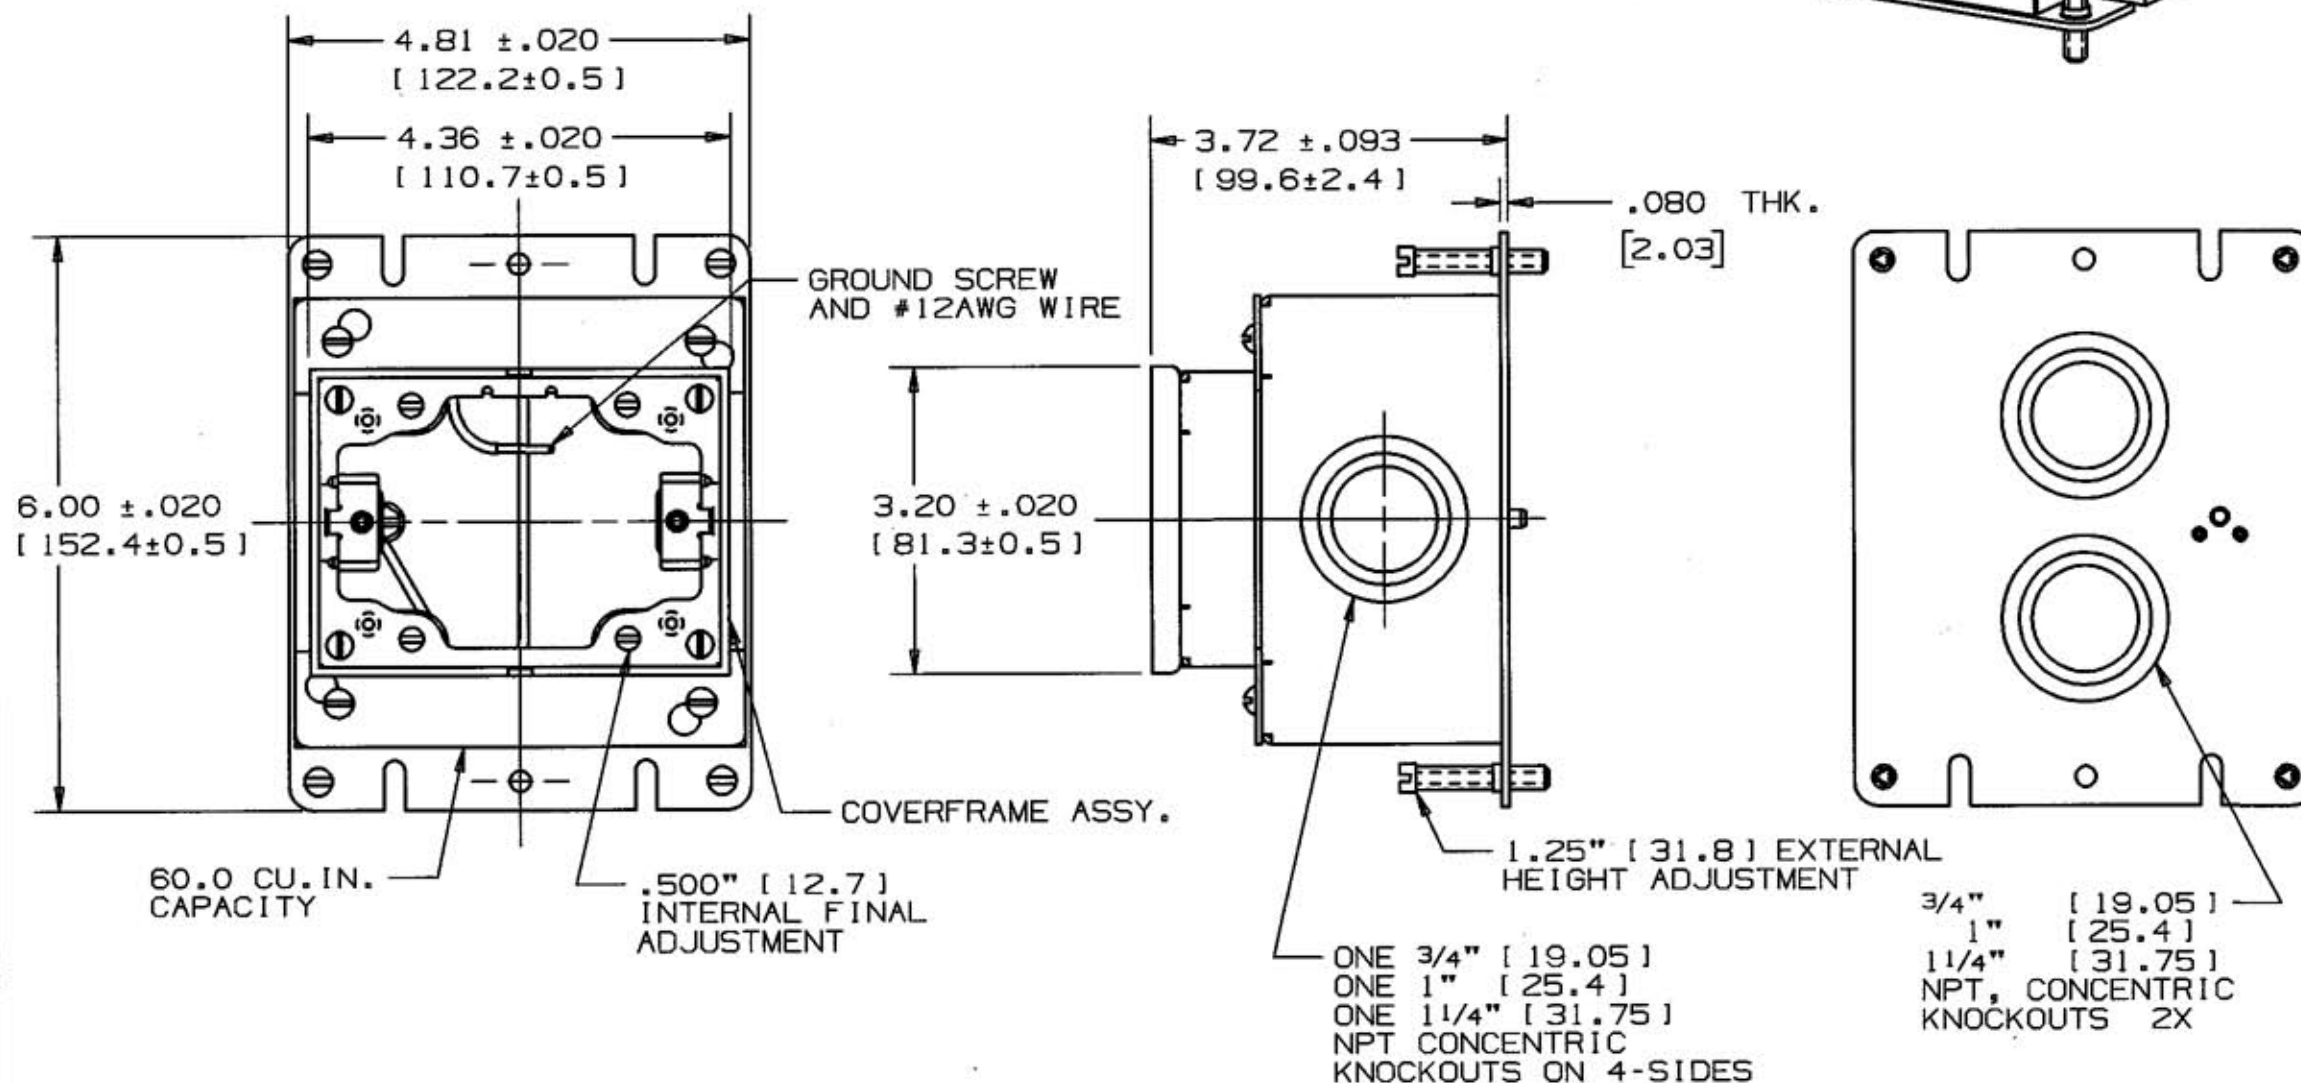
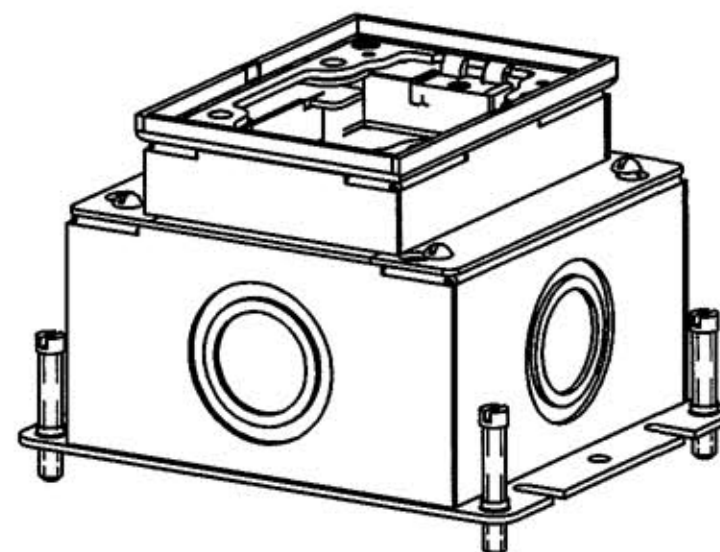


M-8574 3

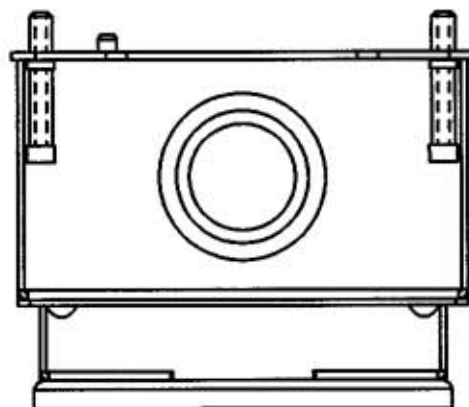

- NOTE:
1. CONCRETE COVER NOT SHOWN IN VIEWS FOR CLARITY.
 2. DIM'S. INCHES AND [MM].
 3. FLOOR BOX ADJUSTMENT, 1 1/4" BEFORE POUR, 1/2" AFTER POUR.

LIST OF PARTS

DESCRIPTION	MATERIAL	FINISH
BOX	STEEL .0825 THK	PRE-GALV.
ADJUSTING BASE	STEEL .0825 THK	PRE-GALV.
ADJUSTING COLLAR	STEEL .0825 THK	PRE-GALV.
COVERFRAME ASM	SEE TABLE	
LEVELING SCREW	STEEL	ZINC PL.
FL.HD. ADJ. SCREW	STEEL	ZINC PL.
RD.HD. MTG. SCREW	STEEL	ZINC PL.
FL.HD. MTG. SCREW	STEEL	ZINC PL.
GROUND SCREW & WIRE	#12 AWG CL	INSULATED
CONCRETE COVER	.010 TINPLATE	

3	DIM 3.72 WAS 3.92 DCN#9375 PAC	TL5	3-26-02
2	TITLE WAS 1 GANG DEEP CONC BOX, ADD SEE TABLE, NOTE 3, ISO VIEW, BACK VIEW ADD THD TO SCREWS, #12AWG WIRE, REMOVED 'PIGTAIL', ALL KO'S NOW FRACTION 1/2" WAS DEC. .500, ADD MM TO .080THK 11/6/01 DCN#9086 GK/TS		11/6/01
1	INITIAL RELEASE #8865	TL5	8-9-01
SYM	REVISIONS	APP	DATE

THE DESIGN AND DIMENSIONS OF THE PRODUCT SHOWN ON THIS DRAWING ARE SUBJECT TO CHANGE WITHOUT NOTICE

TITLE CONCRETE FLOOR BOX
1 GANG DEEP
STAMPED STEEL

CAT. NO.	COVERFRAME ASSY.
B2431	BRASS
BA2431	ALUMINUM

TOLERANCES UNLESS OTHERWISE SPECIFIED	WIRING DEVICE-KELLEMS HUBBELL INCORPORATED BRIDGEPORT, CT
FRACTIONS ± 1/64	DR. BY PAC APP. BY TLS
DECIMALS ± .005	TR. BY SCALE HALF
ANGLES ± 2°	CHK'D BY TLS DATE 8-9-01